

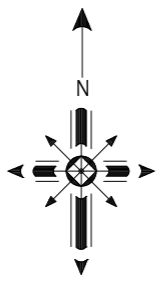


資料 3

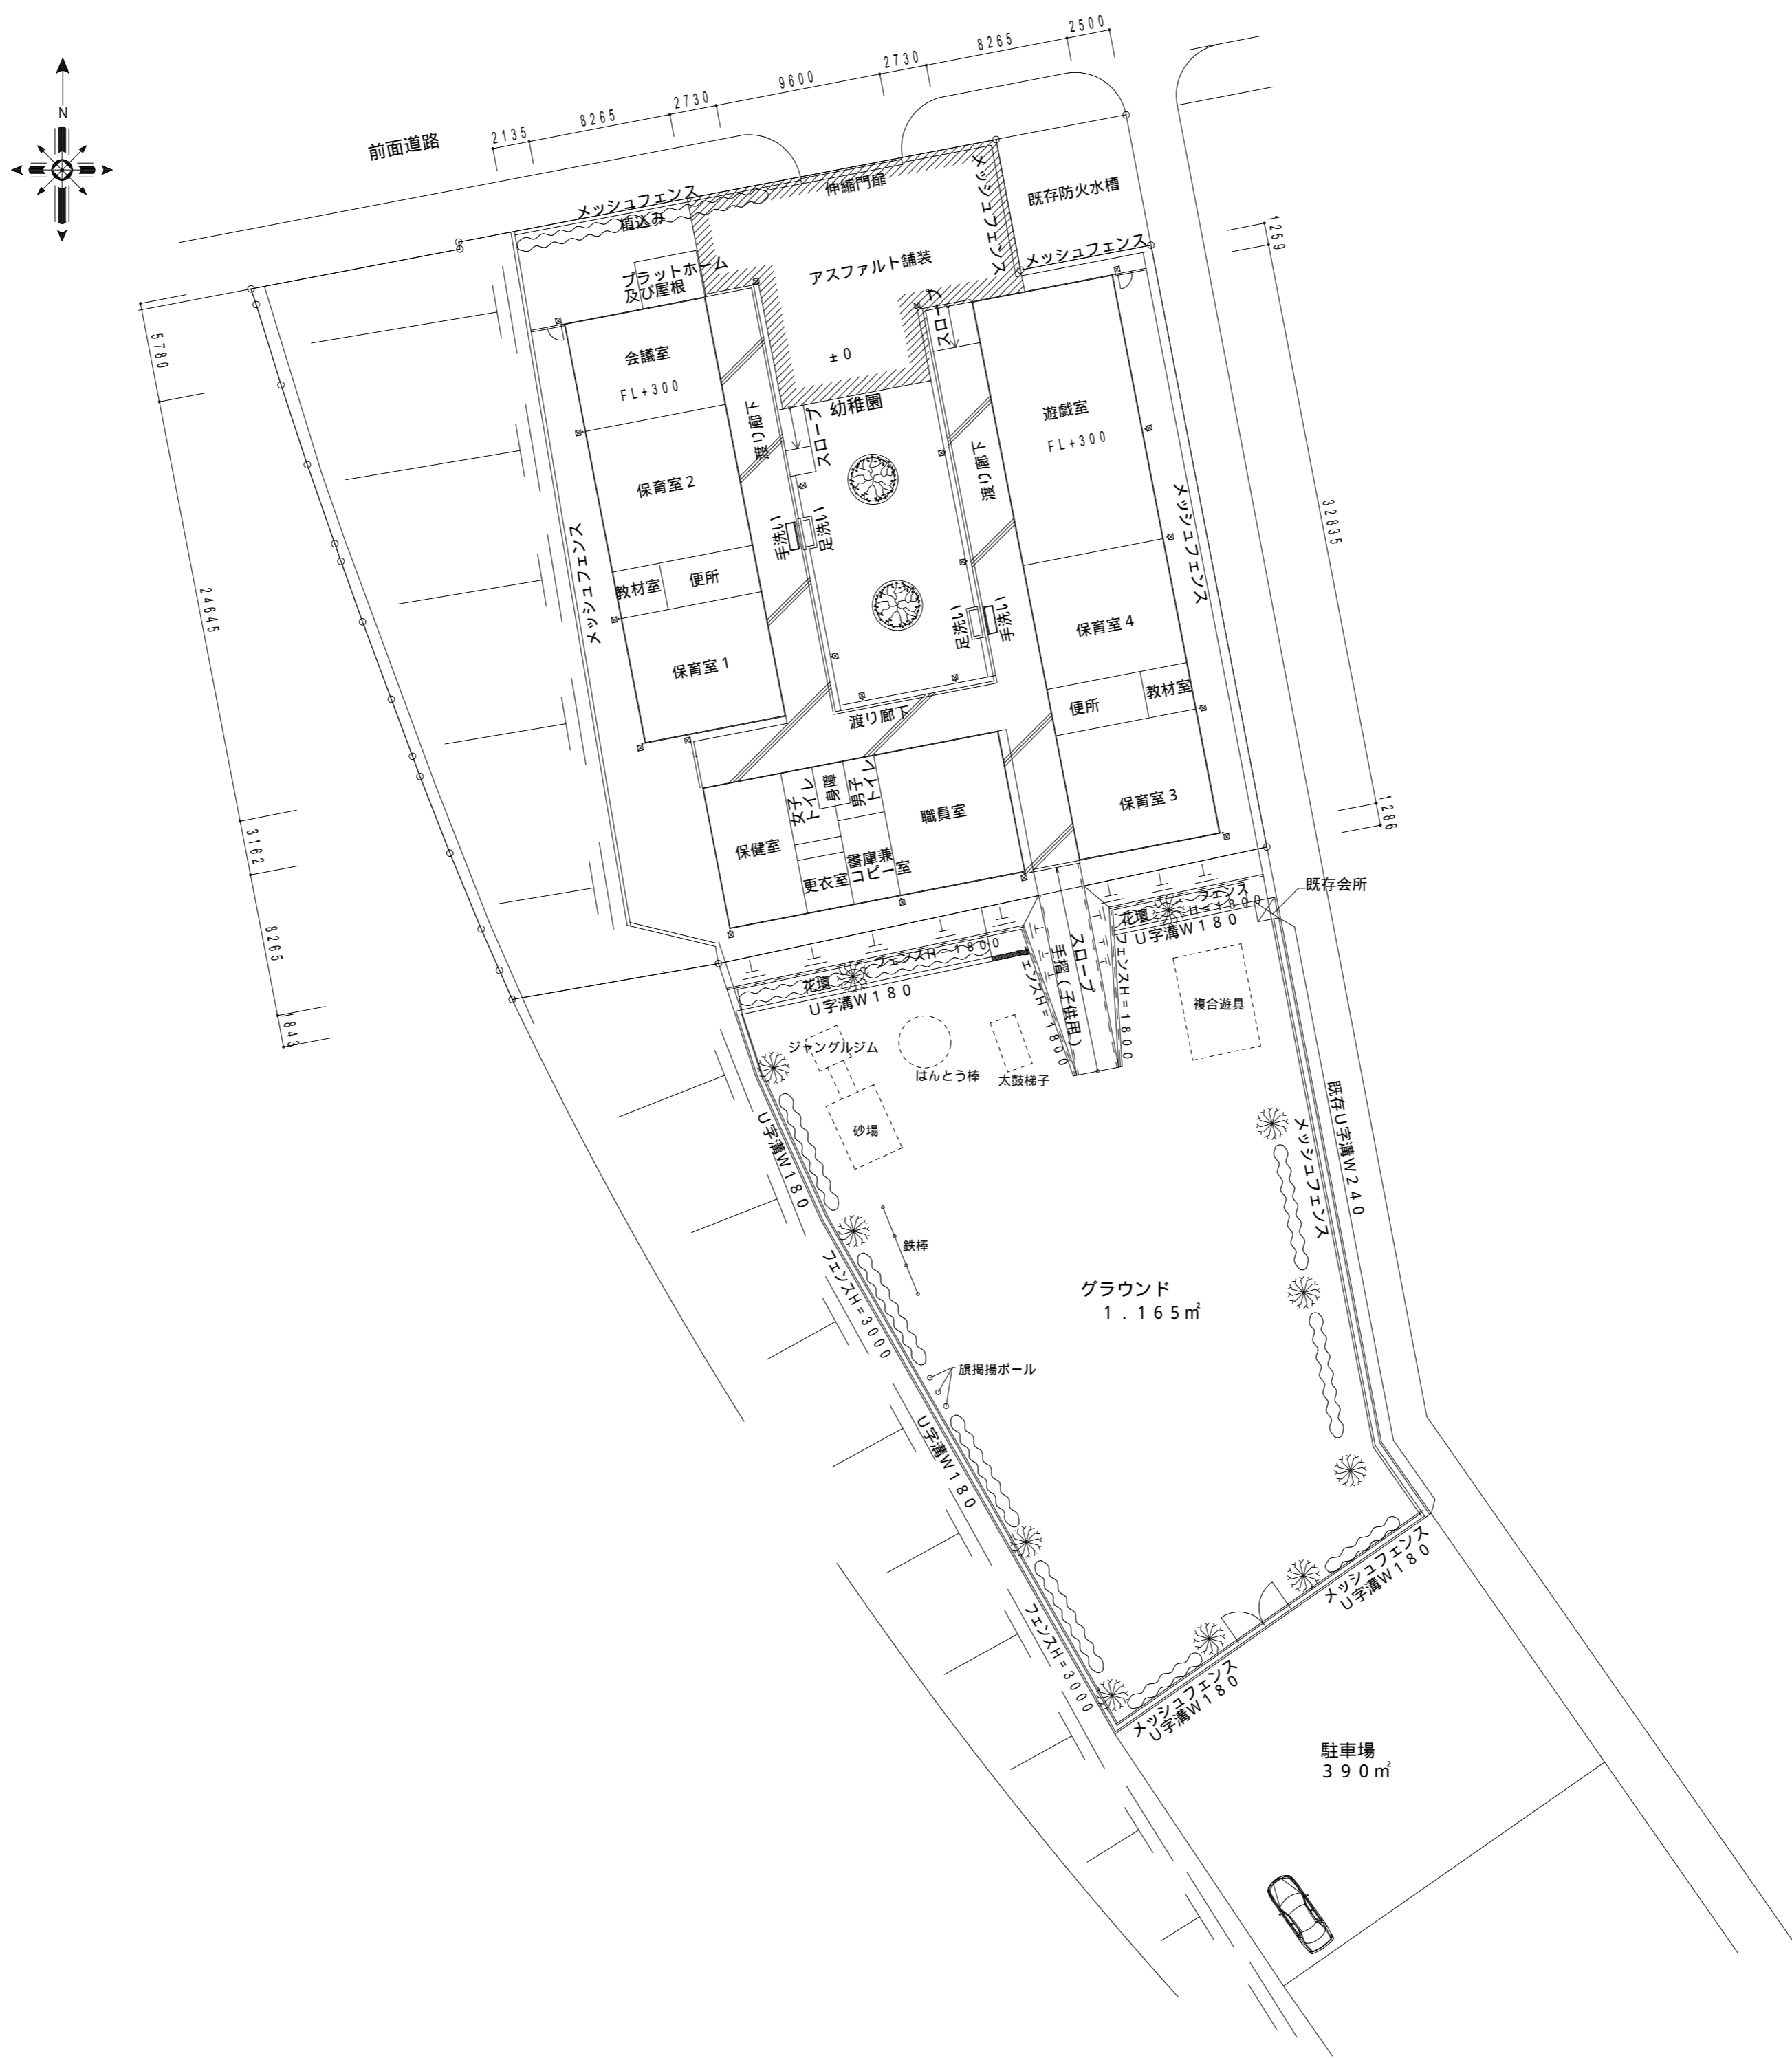

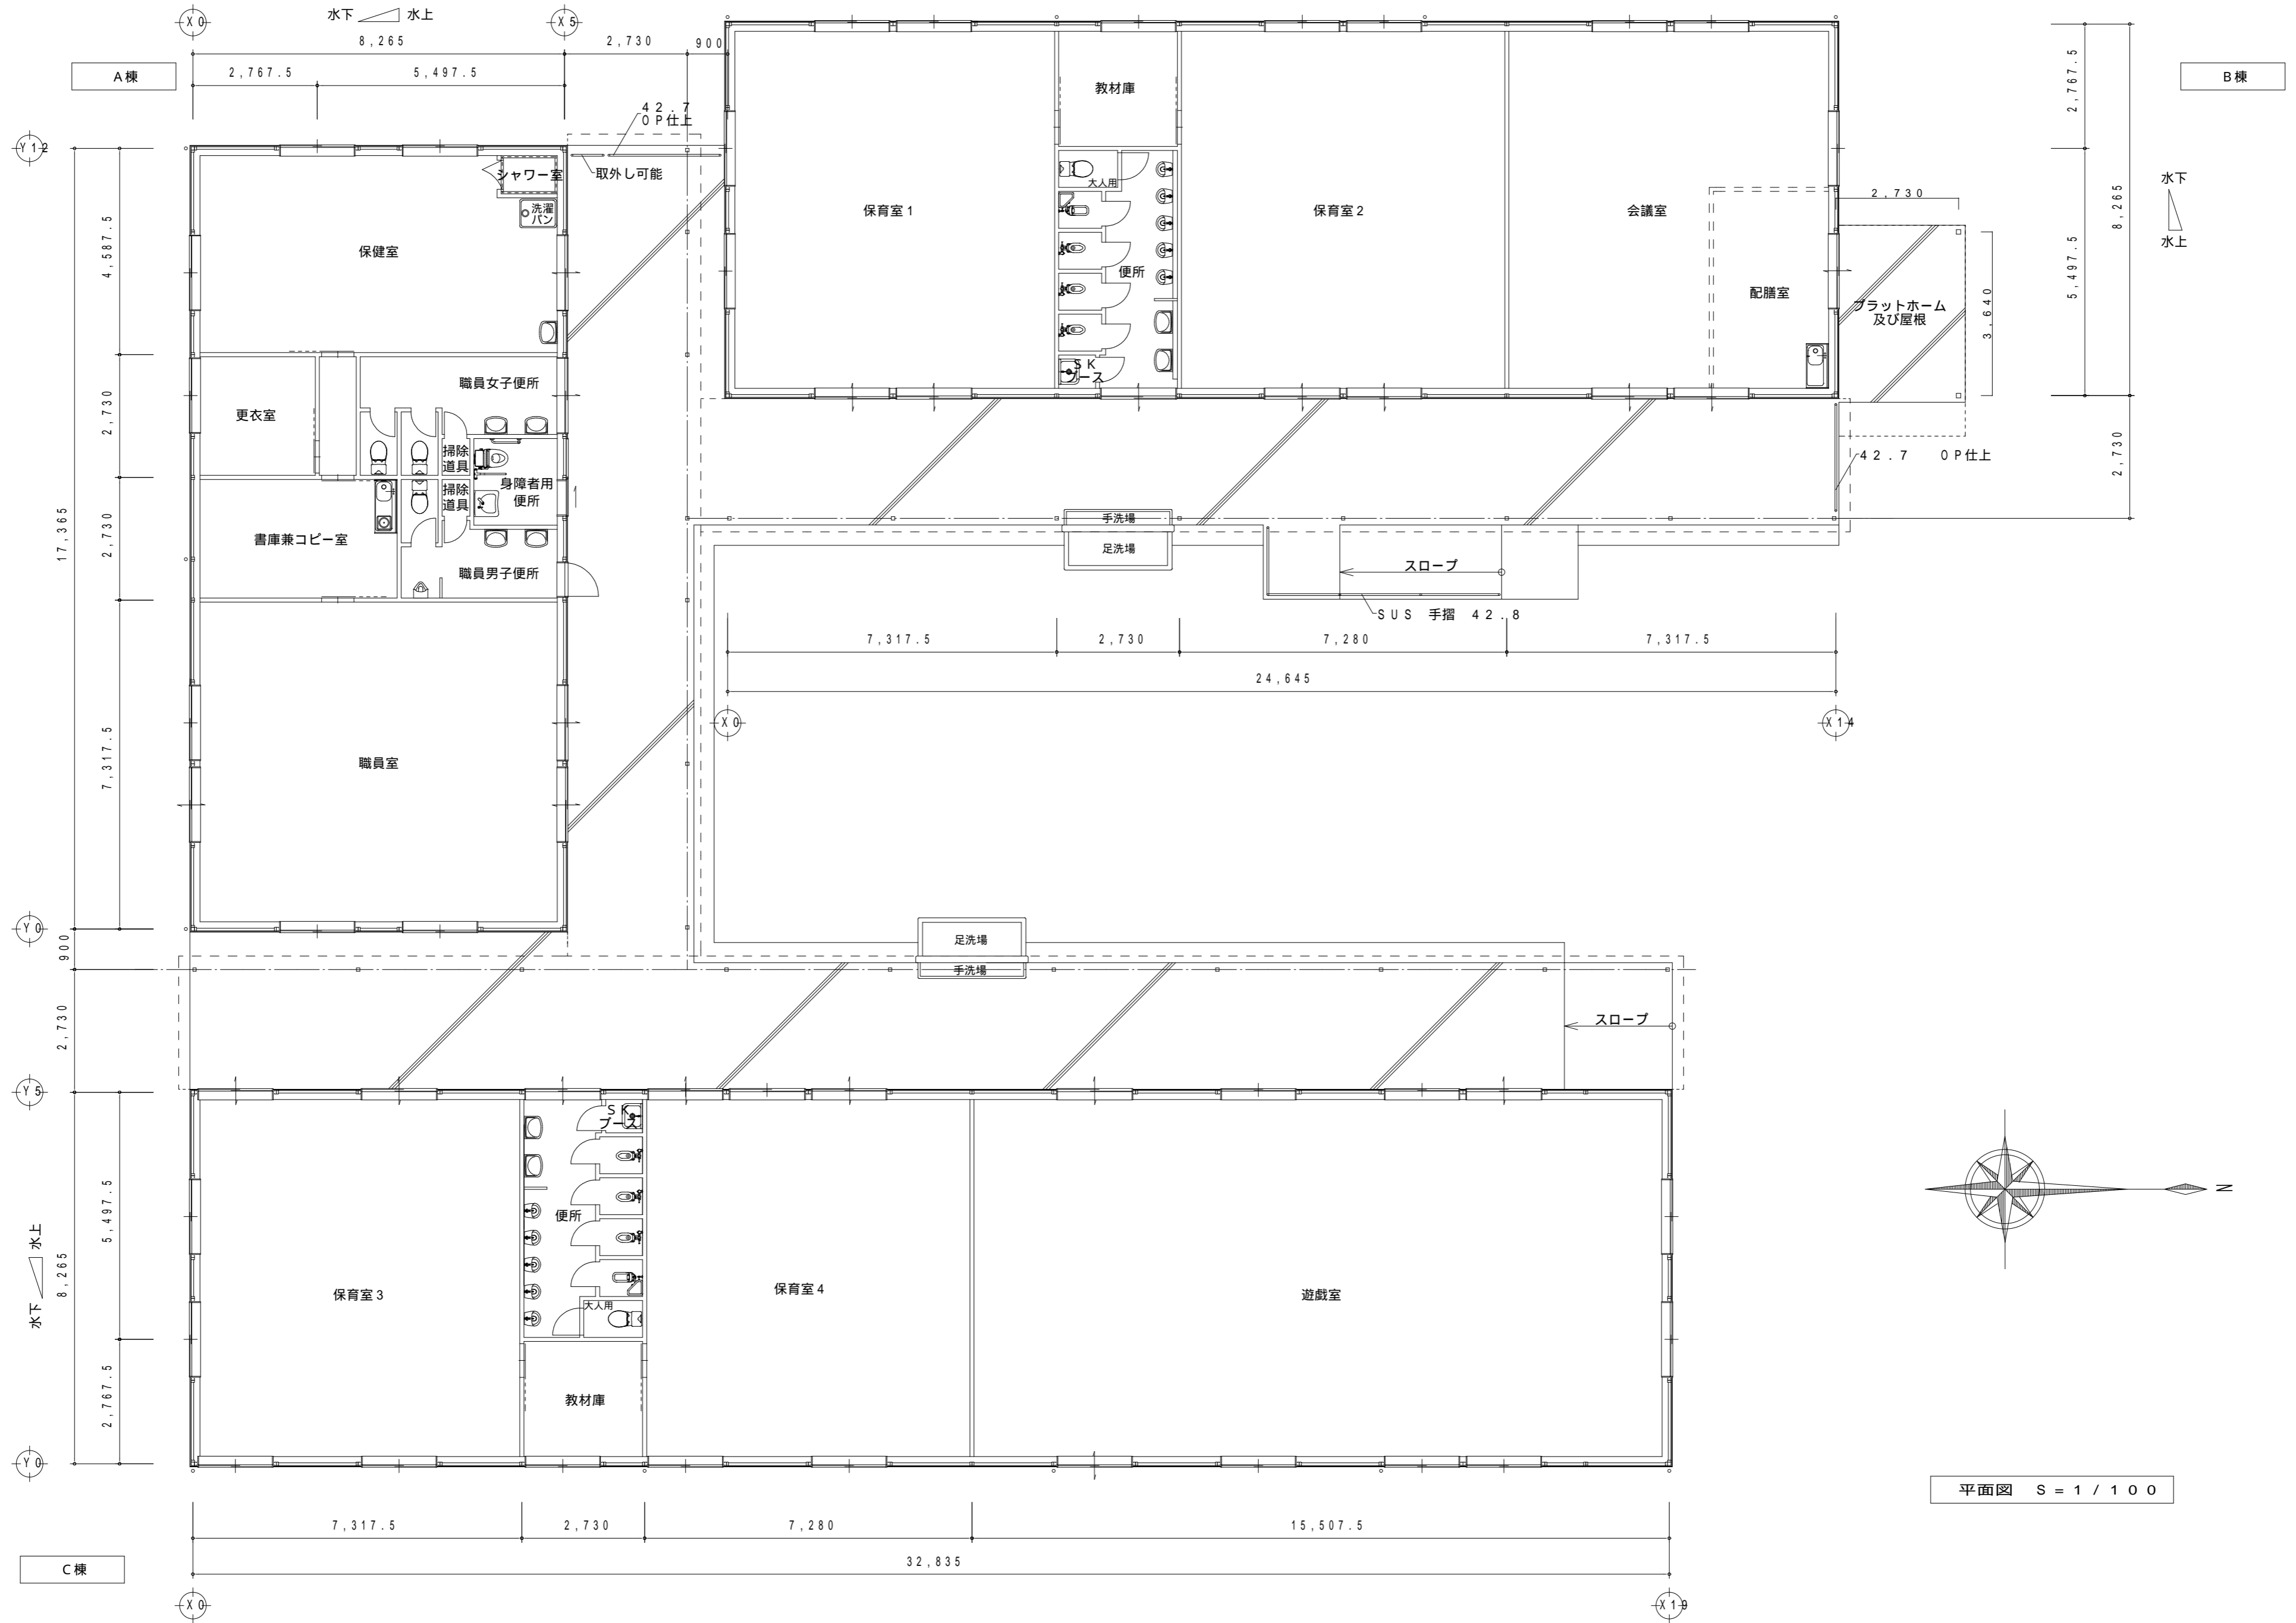

平面図 S = 1 / 100